


MPA 2026

SHERATON HOTEL PETALING JAYA

PRE-FUNCTION & PINNACLE 1 & 2

28 - 30 OCTOBER 2026

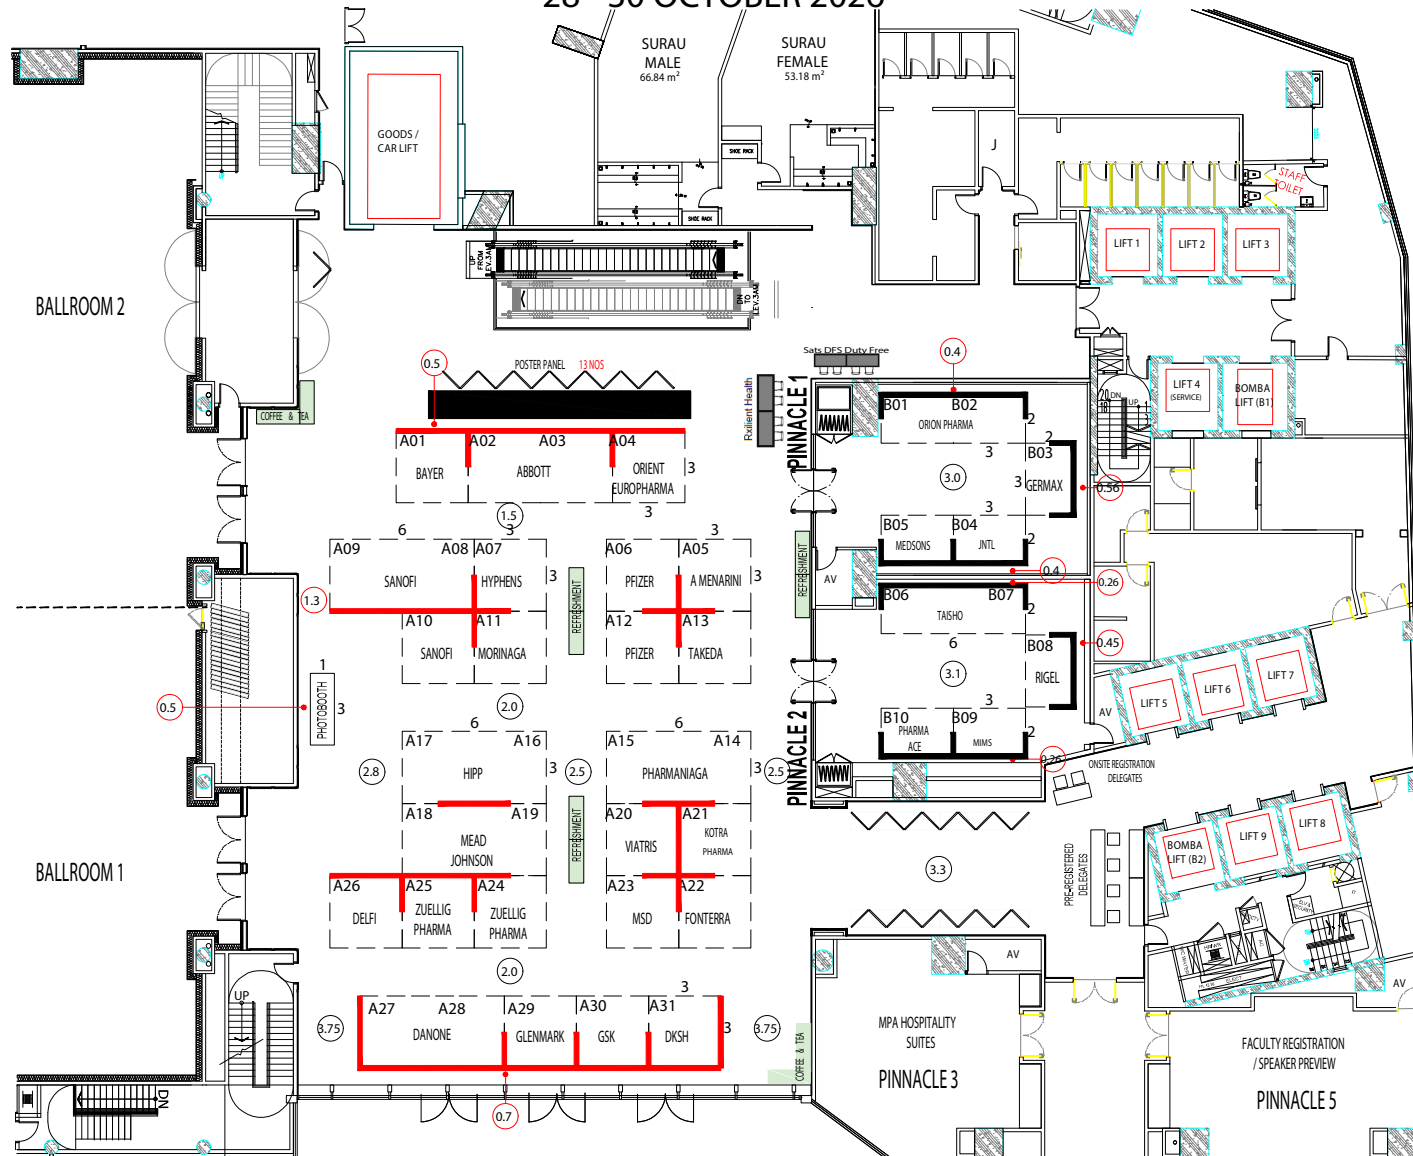

PROJECT / EXHIBITION / SHOW	SHOW PERIOD	CLIENT	 This design is copyright of Pico International (M) Sdn Bhd which cannot be reproduced or modified. Any unauthorised use in part or in whole is subject to prosecution. This drawing is subject to modification to suit construction purposes	PERSON-IN-CHARGE	REMARKS	AMENDMENT	DATE	DRAWING TITLE	
MPA 2026	28 - 30 OCT 2026	Event Solution		KIT YEE		-	R00	07112025	LAYOUT PLAN
				SCALE		-	R01	14112025	
VENUE / ADDRESS	CITY / COUNTRY	CLIENT APPROVED	DATE	DRAWN BY	DATE	R02	02122025	PROJECT NUMBER	
SHERATON HOTEL PETALING JAYA	MALAYSIA	-		AZ	07112025	R03	08122025	IE12563164-999	
				CHECKED BY	DATE	R04	24022025	DRAWING NUMBER	
				AZIZ	07112025	R05	04032025	EPA/001-OA-R06	
						R06	10032025		