


MPA 2026

SHERATON HOTEL PETALING JAYA PRE-FUNCTION & PINNACLE 1 & 2

29 - 31 OCTOBER 2026

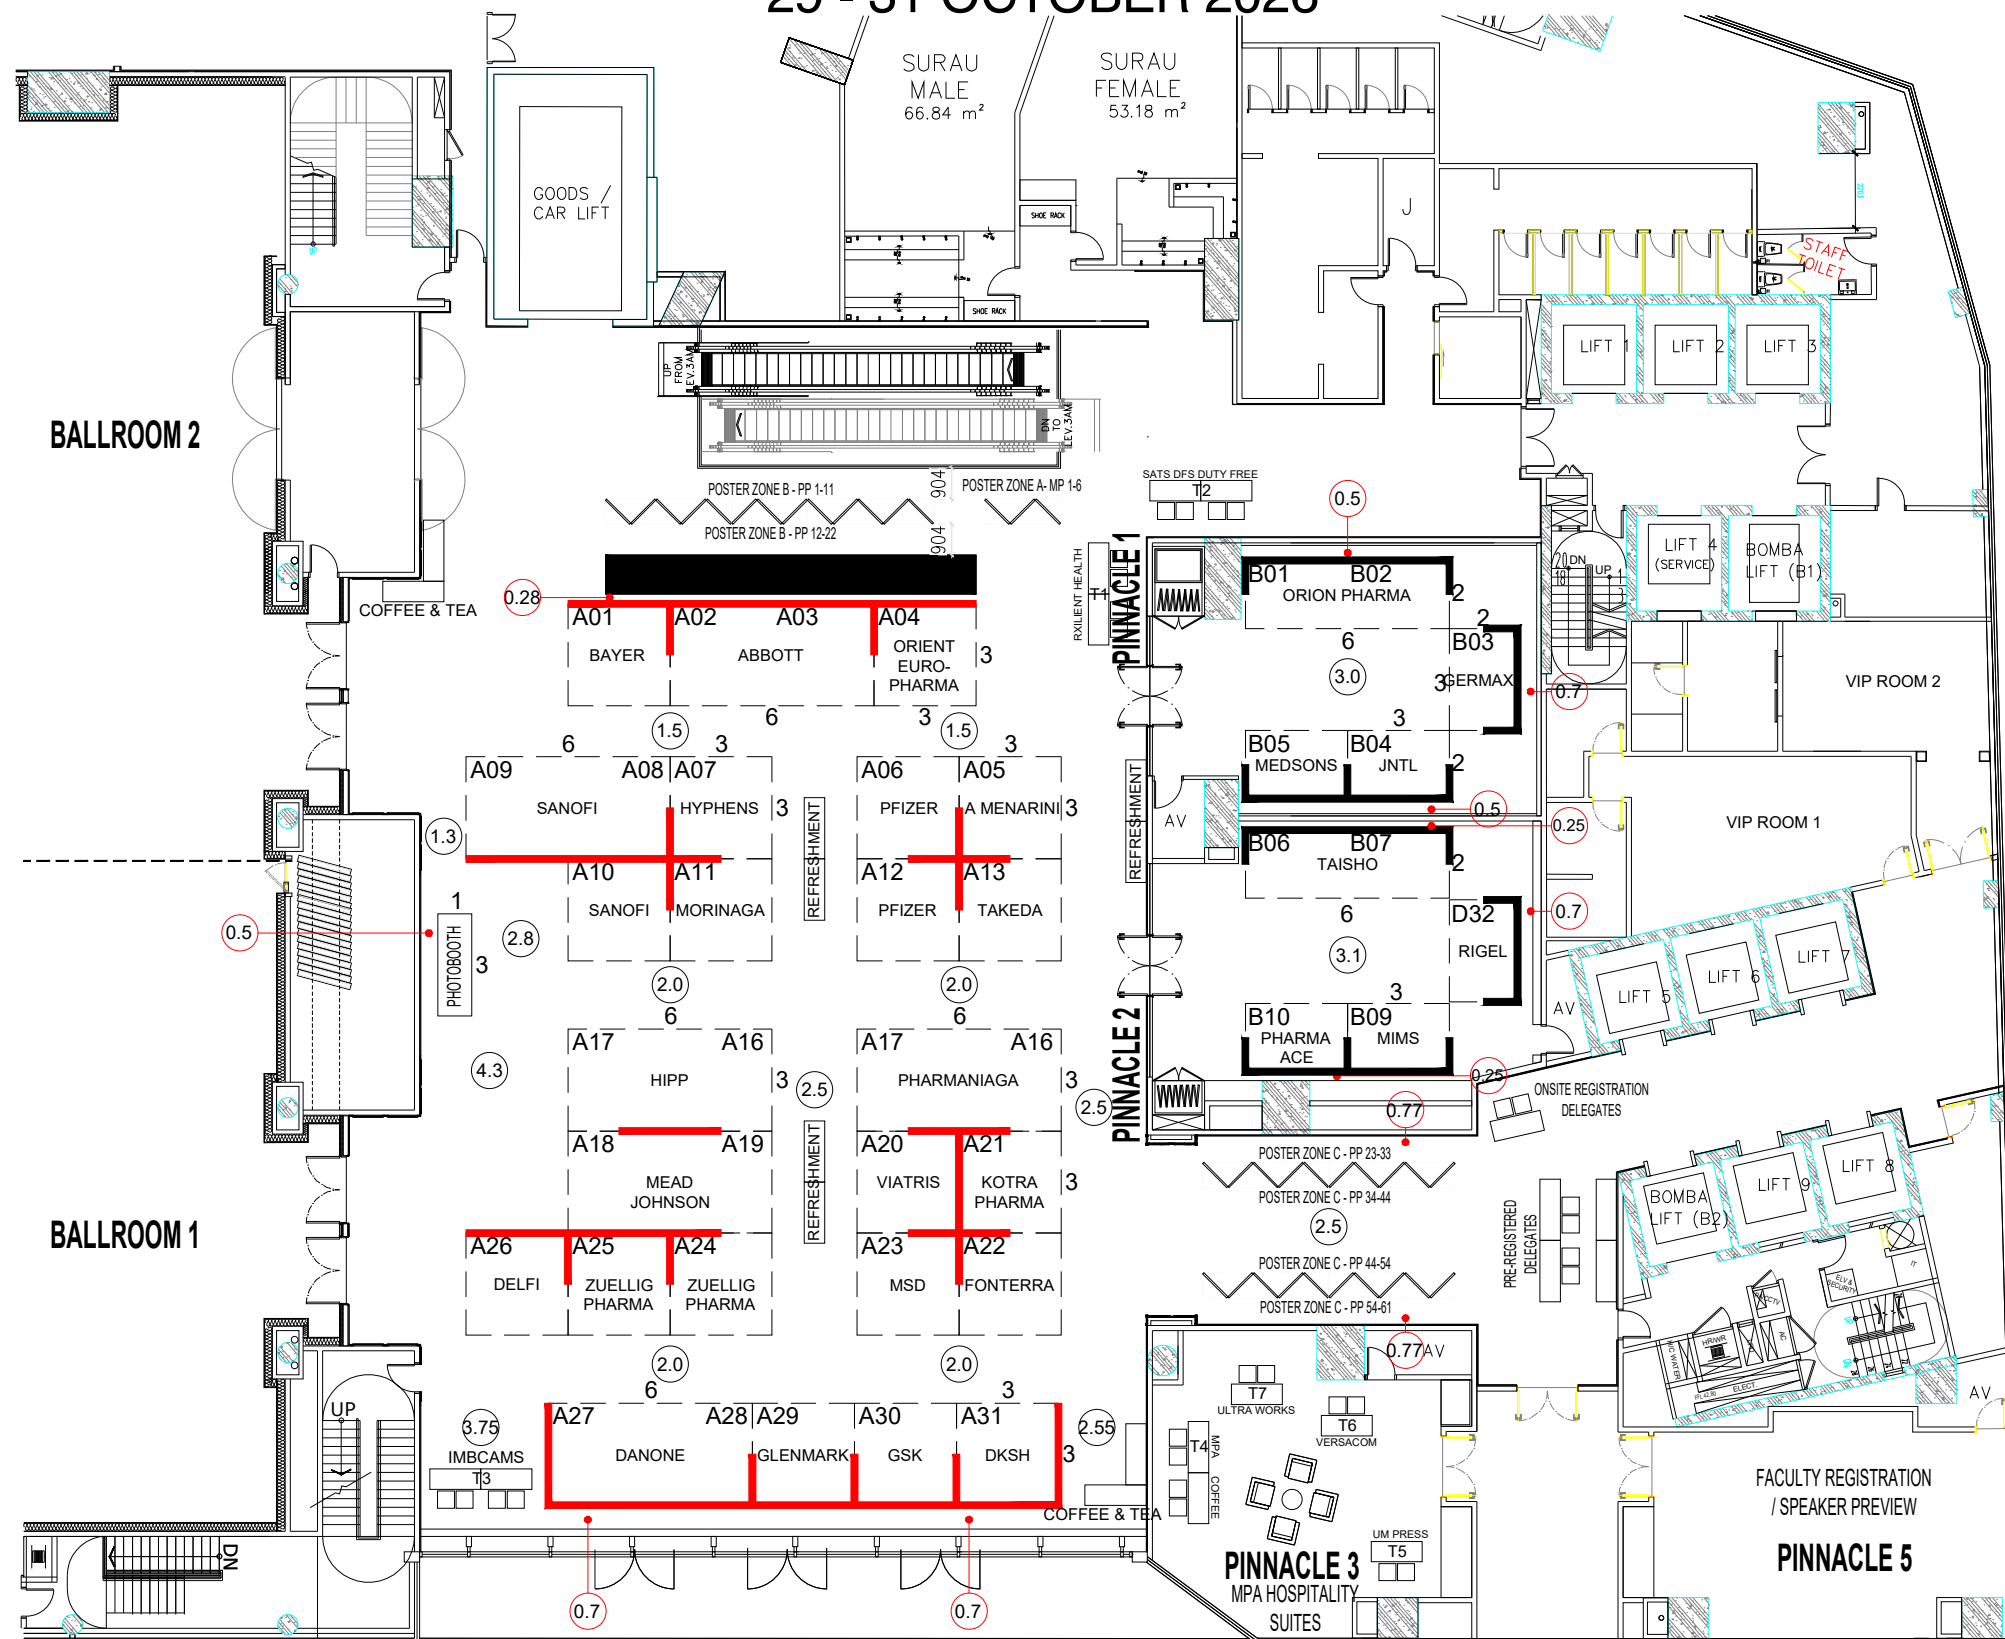

PROJECT / EXHIBITION / SHOW	SHOW PERIOD	CLIENT	 This design is copyright of Pico International (M) Sdn Bhd which cannot be reproduced or modified. Any unauthorised use in part or in whole is subject to prosecution. This drawing is subject to modification to suit construction purposes	PERSON-IN-CHARGE	REMARKS	AMENDMENT	DATE	DRAWING TITLE	
MPA 2026	28 - 30 OCT 2026	Event Solution		KIT YEE		-	R07	19052026	LAYOUT PLAN
				SCALE		-	R08	21082026	
				-		-	R09	26082026	
VENUE / ADDRESS	CITY / COUNTRY	CLIENT APPROVED	DATE	DRAWN BY	DATE	R10	07092026	PROJECT NUMBER	
SHERATON HOTEL PETALING JAYA	MALAYSIA	-		AZ	07112025	R11	09092026	IE12563164-999	
				CHECKED BY	DATE	R05	04032025	DRAWING NUMBER	
						AZIZ	07112025		R06
EPA/001-OA-R11									